

PROJECT NAME
TANNERWOOD

LOT 25
SINGLE FAMILY HOME
NORTH BEND
WASHINGTON

**JOHN DAY
HOMES**

DRAWING TITLE
**LEFT
ELEVATION**

ISSUED 9NOV10
FILE NO.

DRAWN BY AFM
CHECKED BY AFM
REVISIONS

SHEET NO.

A4


PRELIMINARY DRAWING



LEFT ELEVATION
SCALE: 1/4" = 1'-0"



RIGHT ELEVATION
SCALE: 1/4" = 1'-0"

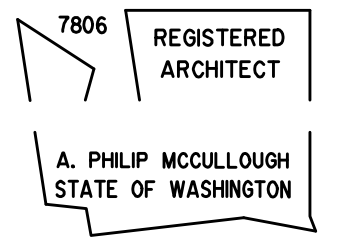

PROJECT NAME
TANNERWOOD

LOT 25
SINGLE FAMILY HOME
NORTH BEND
WASHINGTON

**JOHN DAY
HOMES**

DRAWING TITLE
**RIGHT
ELEVATION**

ISSUED 9NOV10
FILE NO.

DRAWN BY AFM
CHECKED BY AFM
REVISIONS


SHEET NO.

A6

PRELIMINARY DRAWING



ALLEY ELEVATION
SCALE: 1/4" = 1'-0"

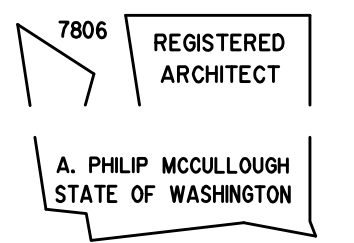

PROJECT NAME
TANNERWOOD

LOT 25
SINGLE FAMILY HOME
NORTH BEND
WASHINGTON

**JOHN DAY
HOMES**

DRAWING TITLE
**ALLEY
ELEVATION**


ISSUED 9NOV10
FILE NO.

DRAWN BY AFM
CHECKED BY AFM
REVISIONS

SHEET NO.

A5

PRELIMINARY DRAWING

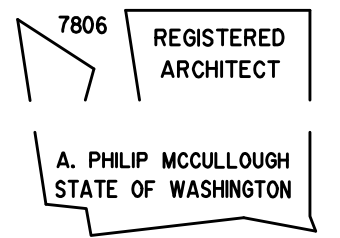

PROJECT NAME
TANNERWOOD

LOT 25
SINGLE FAMILY HOME
NORTH BEND
WASHINGTON

**JOHN DAY
HOMES**

DRAWING TITLE
**FRONT
ELEVATION**

ISSUED 9NOV10
FILE NO.

DRAWN BY AFM
CHECKED BY AFM
REVISIONS


SHEET NO.

A3


PRELIMINARY DRAWING



FRONT ELEVATION
SCALE: 1/4" = 1'-0"

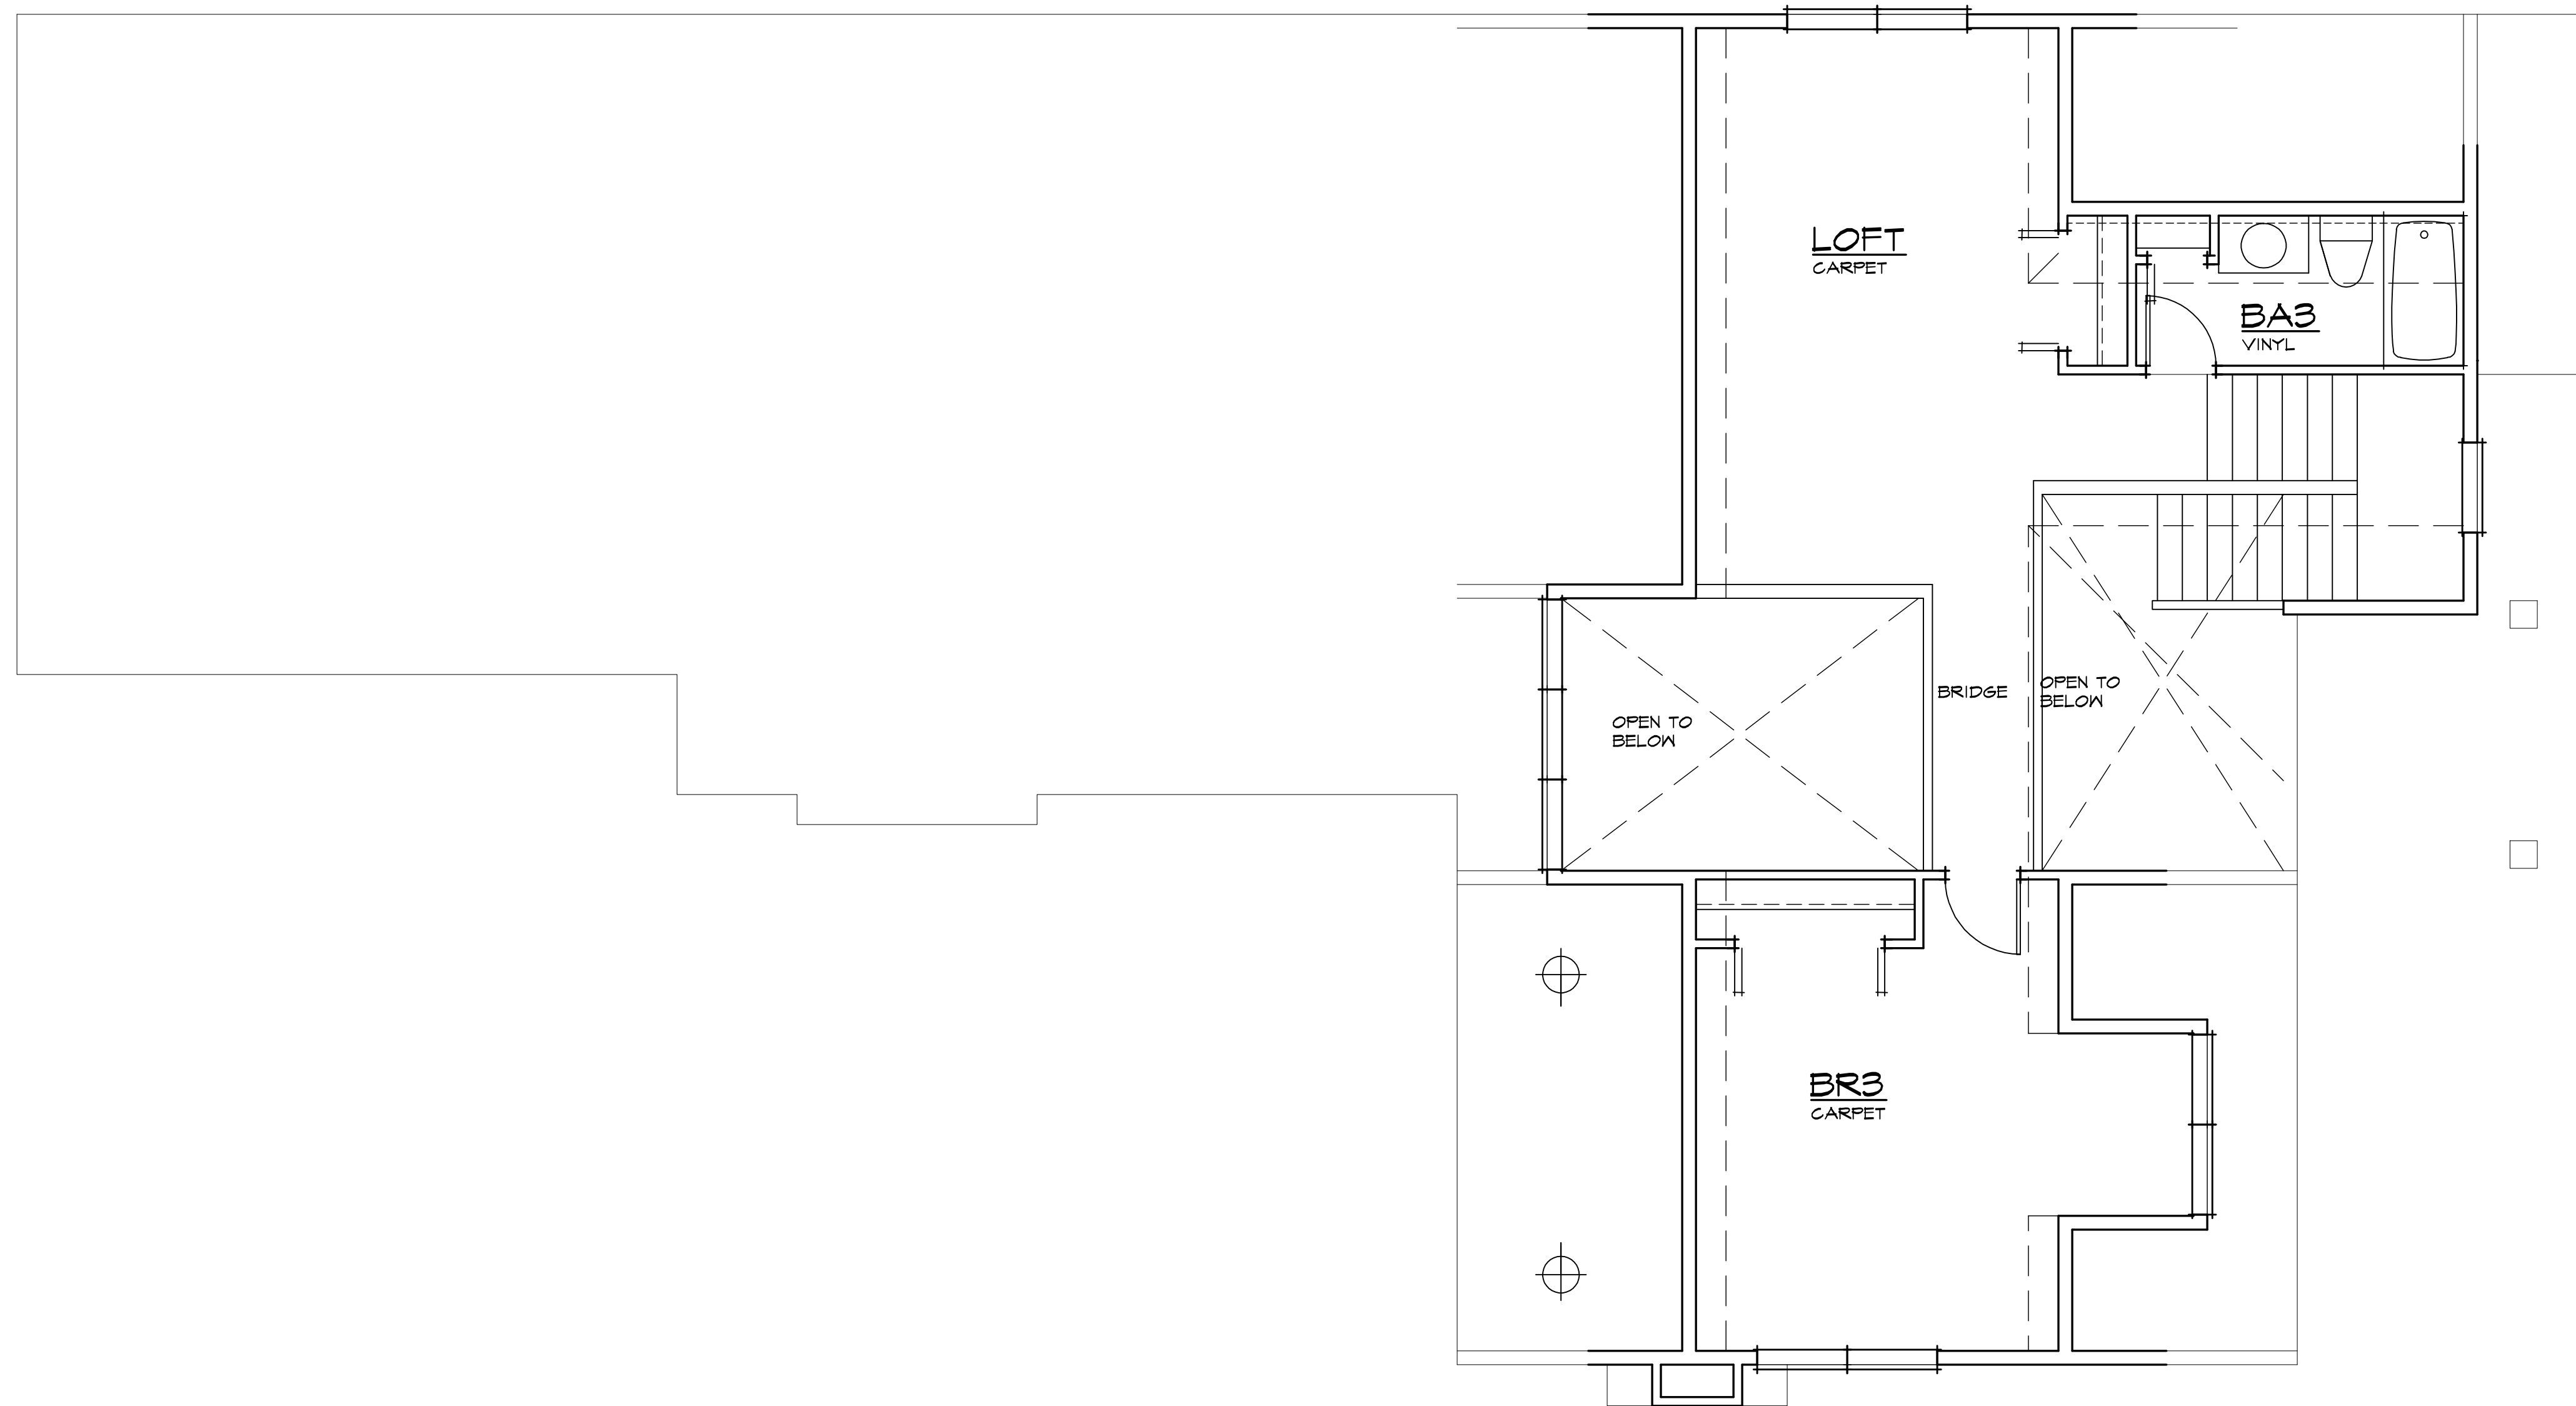

UPPER FLOOR PLAN
SCALE: 1/4" = 1'-0" 627 SF

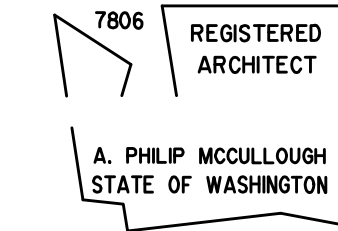

PROJECT NAME
TANNERWOOD

LOT 25
SINGLE FAMILY HOME
NORTH BEND
WASHINGTON

**JOHN DAY
HOMES**

DRAWING TITLE
**UPPER
FLOOR
PLAN**


ISSUED 9NOV10
FILE NO.

DRAWN BY AFM
CHECKED BY AFM
REVISIONS


SHEET NO.

A2

PERMIT SET

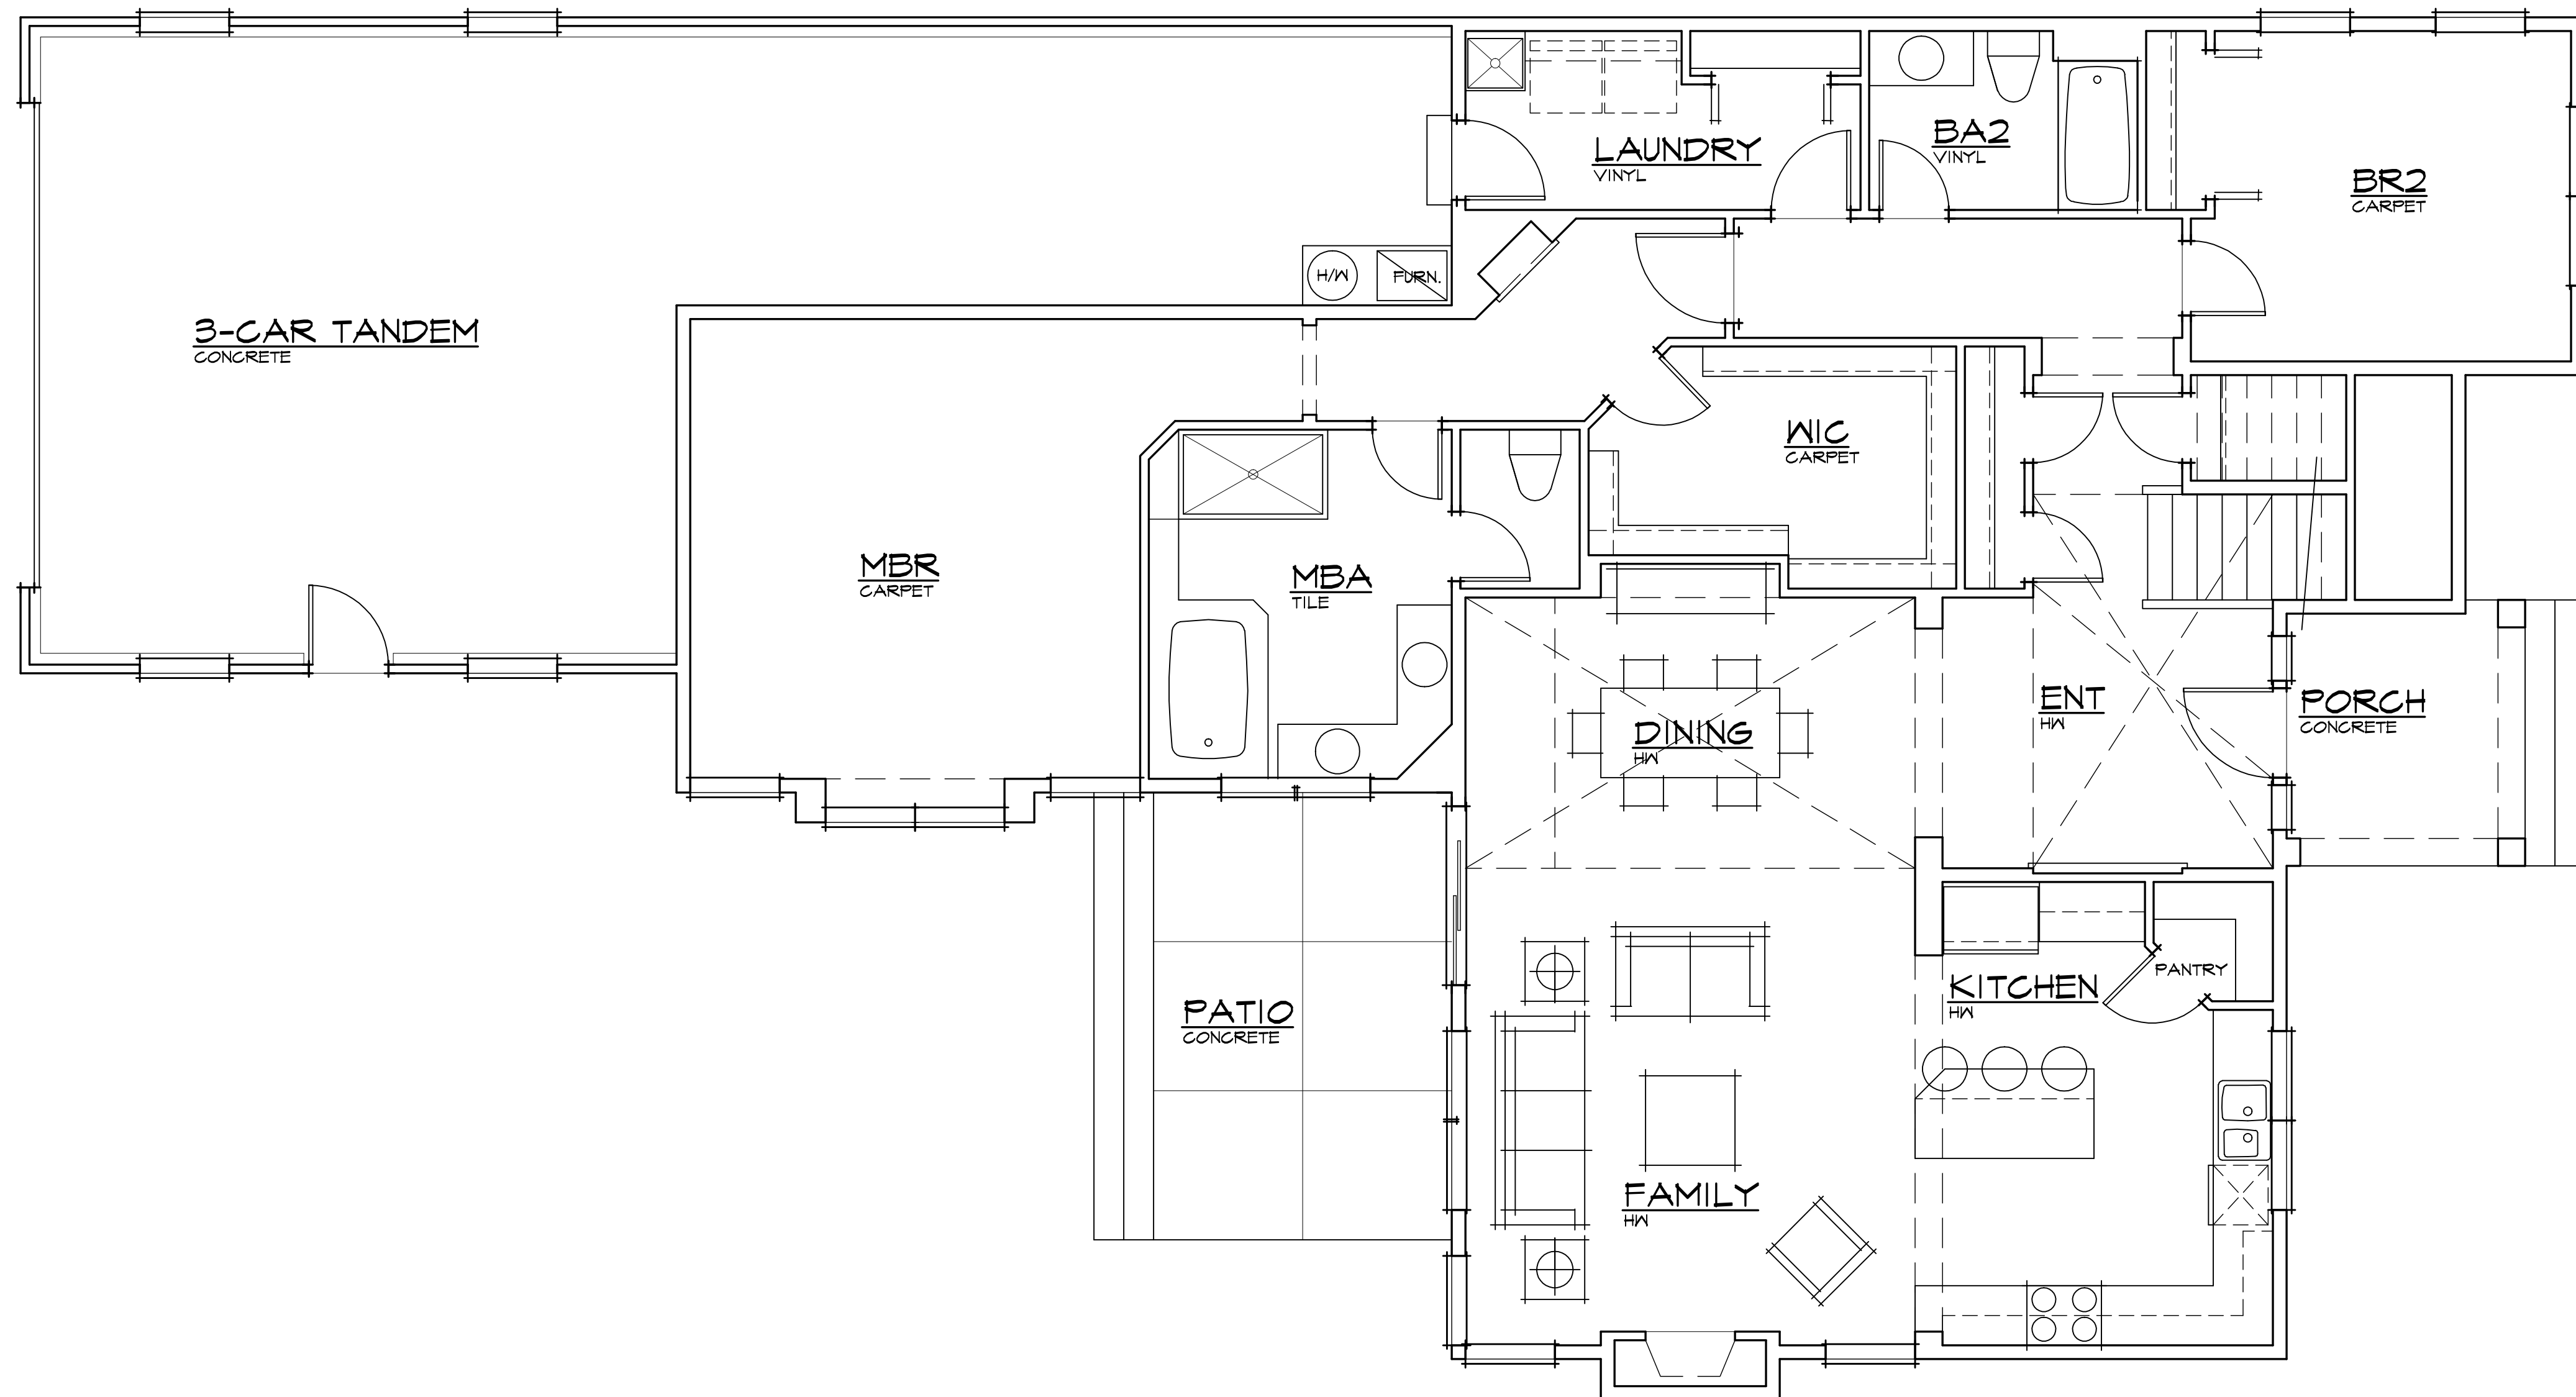

MAIN FLOOR PLAN
SCALE: 1/4" = 1'-0" 1861 SF

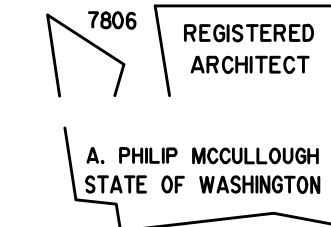

PROJECT NAME
TANNERWOOD

LOT 25
SINGLE FAMILY HOME
NORTH BEND
WASHINGTON

**JOHN DAY
HOMES**

DRAWING TITLE
**MAIN
FLOOR
PLAN**

ISSUED 9NOV10
FILE NO.

DRAWN BY AFM
CHECKED BY AFM
REVISIONS

SHEET NO.

A1

PERMIT SET